


LEFT ARCHITECTURAL - (A) 42x80

 

CONTACT: COUNTY:		Customer:	
		<input type="checkbox"/> For Construction Permit <input type="checkbox"/> For Erector Installation	
Builder: TORO STEEL BUILDINGS INC. 1405 DENISON STREET MARKHAM, ON L3R-5V2		Drawing Status: <input type="checkbox"/> Preliminary <input type="checkbox"/> For Approval	


Scale: NOT TO SCALE	
VERSION Optima L6.3	PAPER SIZE 22x34
ESTIMATOR Greg Hann	DATE 6/17/024

JOB NAME
Site Sale Item 42x80
181702
MEMBER




The engineer whose seal appears hereon is an employee for the manufacturer for the materials described herein. Said seal or certification is limited to the products designed and manufactured by manufacturer only. The undersigned engineer is not the overall engineer of record for this project.


Front Wall

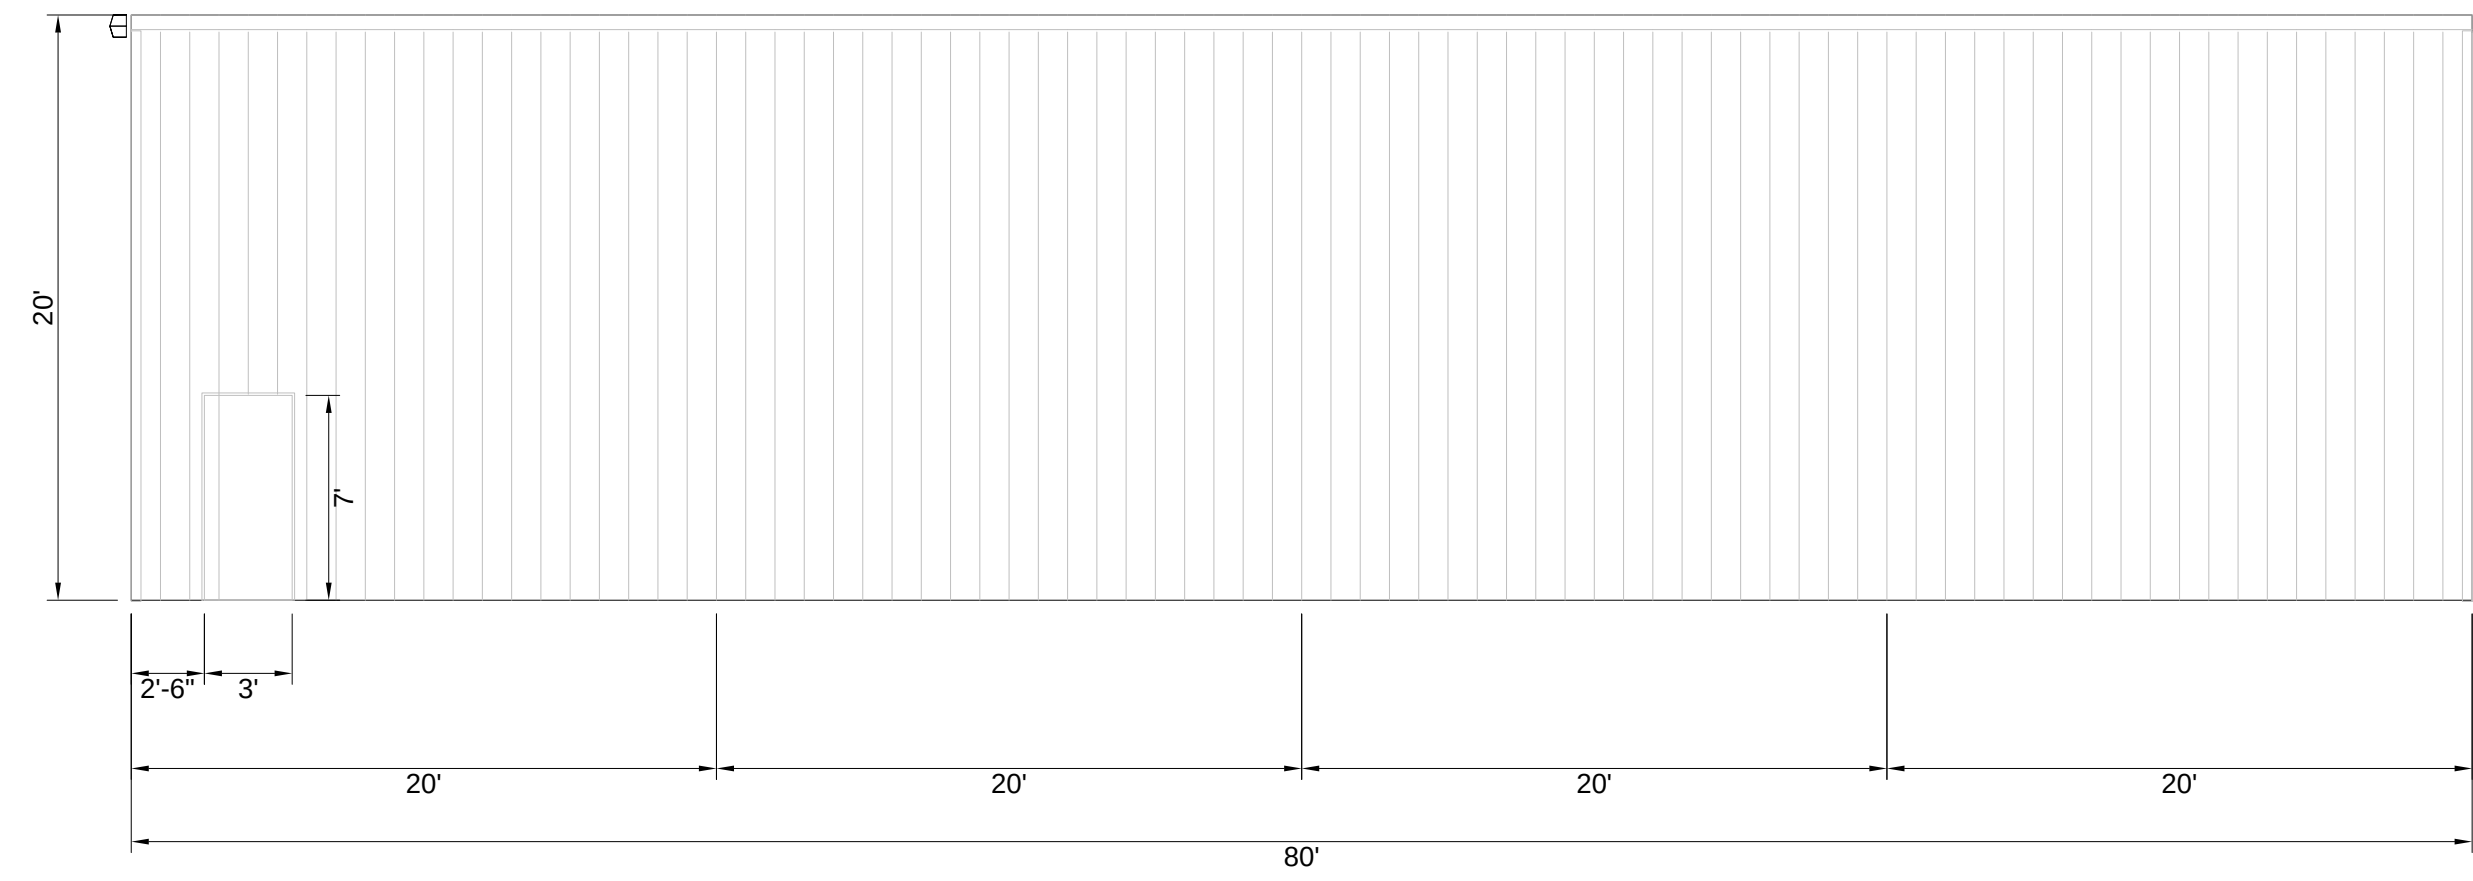


Back Wall

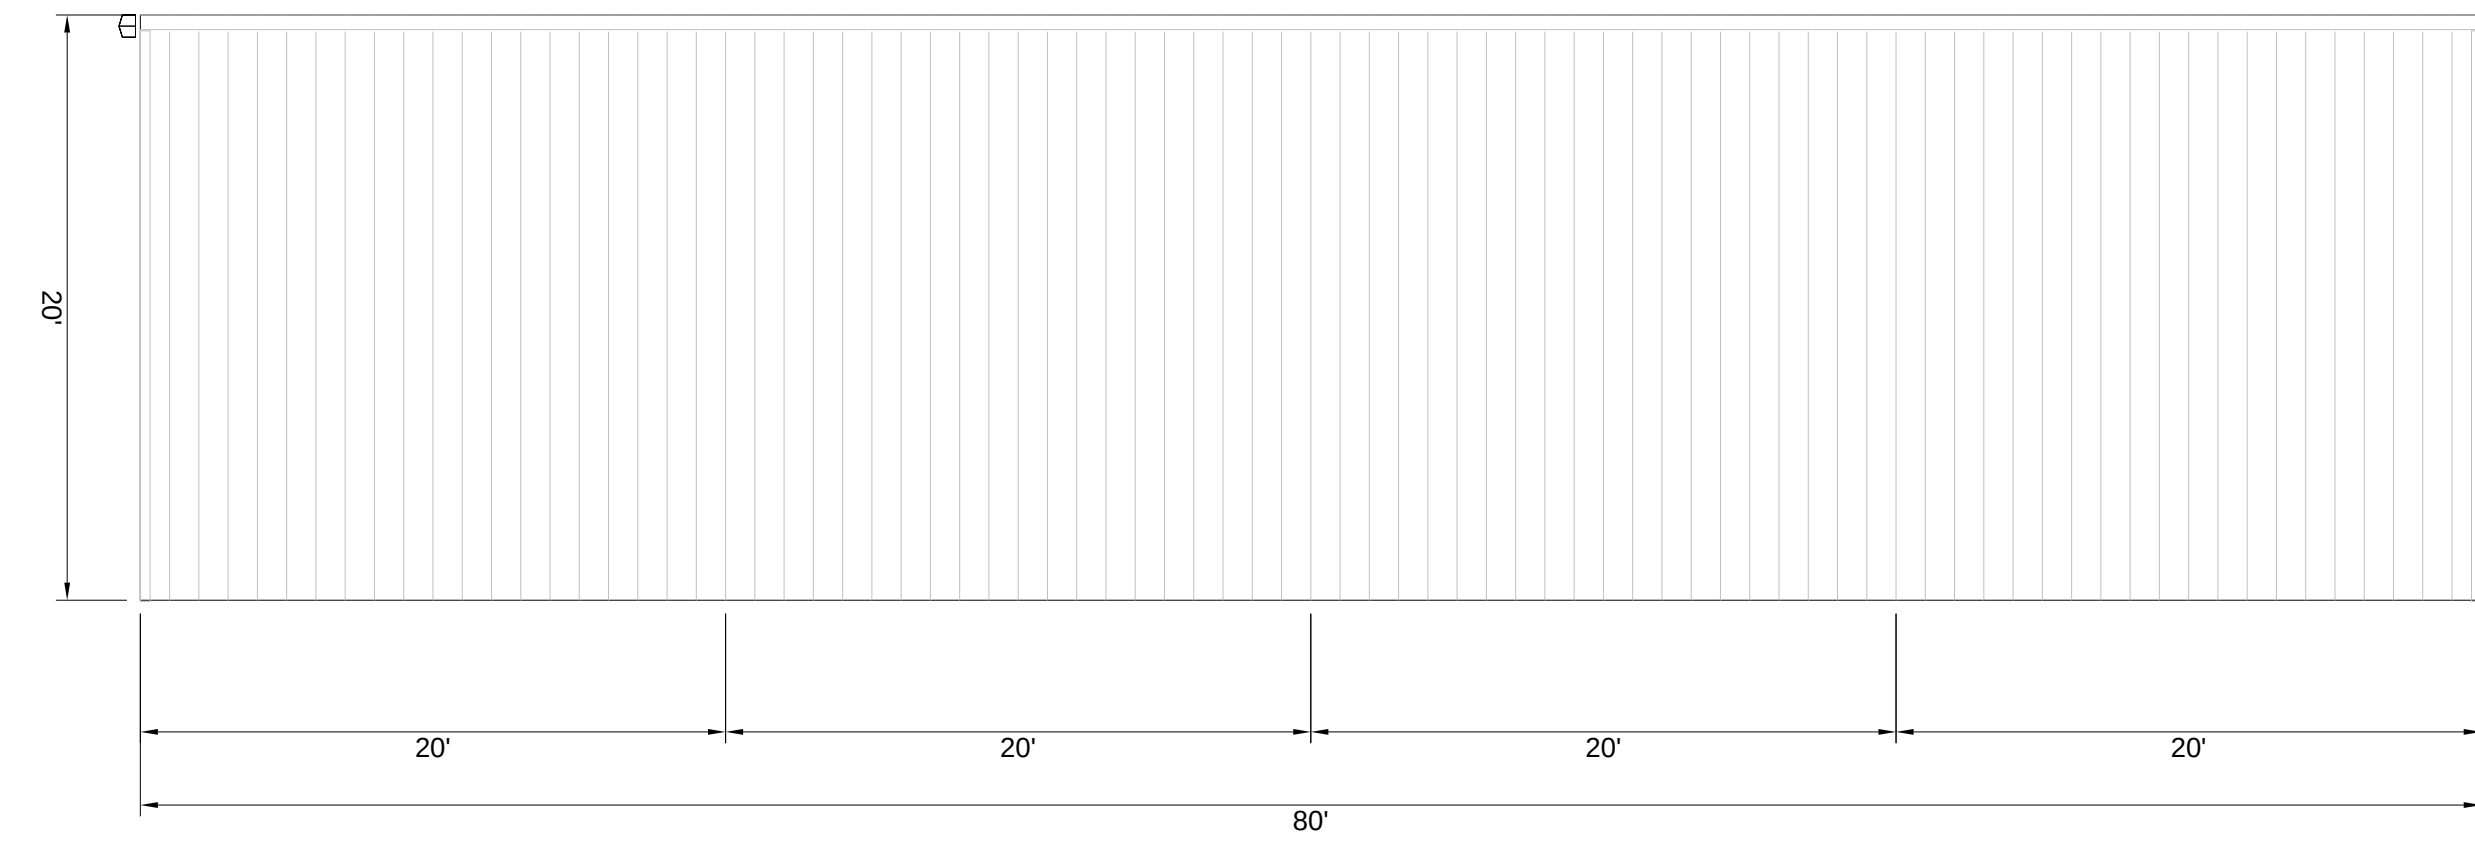


Left Wall

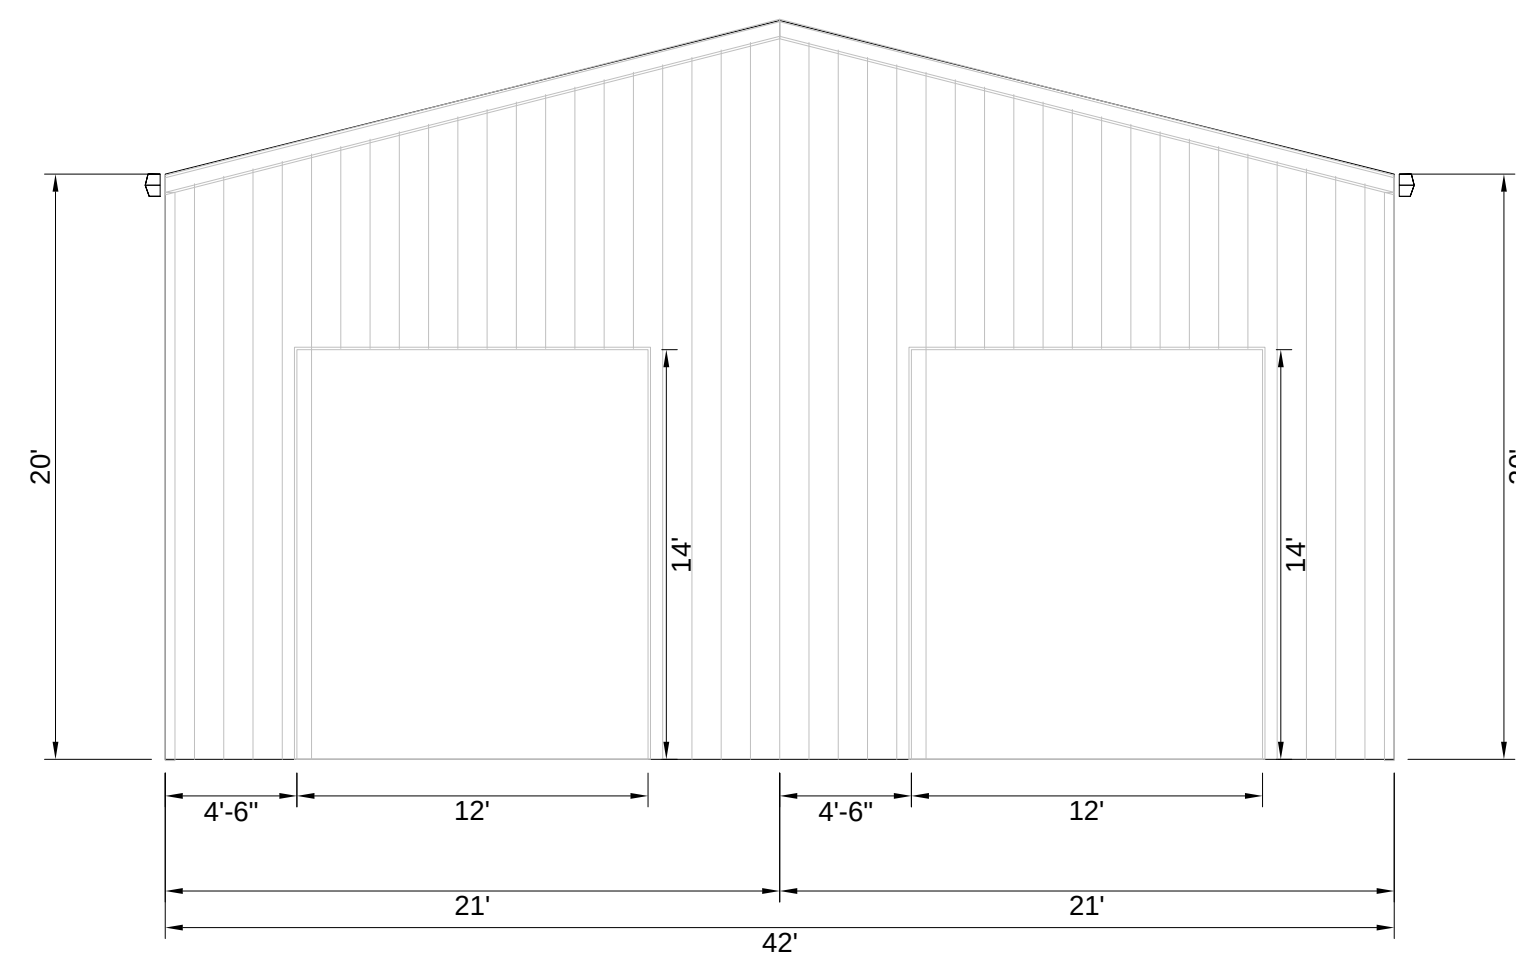

Right Wall

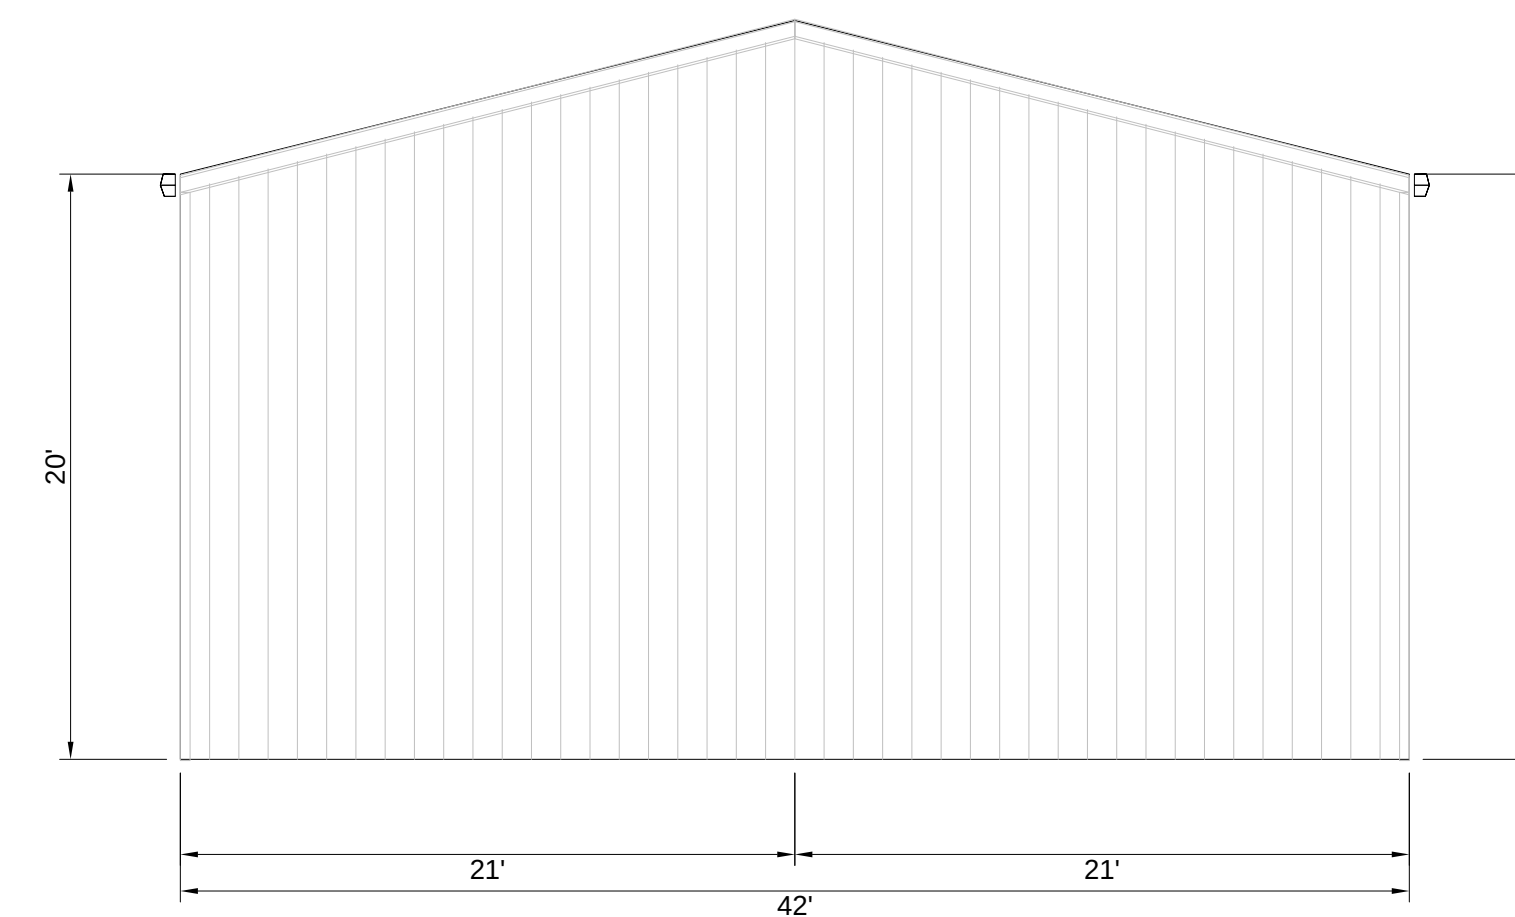

ARCHITECTURAL - (A) 42x80

	Customer: 2624 Trout Lake Road North Bay, ON P1B 7S7	<input type="checkbox"/> For Construction Permit <input type="checkbox"/> For Erector Installation	
	Builder: TORO STEEL BUILDINGS INC. 1405 DENISON STREET MARKHAM, ON L3R 5V2	<input type="checkbox"/> Preliminary <input type="checkbox"/> For Approval	
Scale: NOT TO SCALE			
VERSION Optima 1.6.3	PAPER SIZE 22x34		
ESTIMATOR Greg Hann	DATE 6/17/024		
JOB NAME Sure Safe Item 42x80			
181702 MEMBER			
			
The engineer whose seal appears hereon is an employee for the manufacturer for the materials described herein. Said seal or certification is limited to the products designed and manufactured by manufacturer only. The undersigned engineer is not the overall engineer of record for this project.			