


NOTE: THIS DRAWING IS PRELIMINARY. PLEASE REFER TO THE CERTIFIED BLUEPRINT FOR FINAL DIMENSIONS.

Horizontal Distance	Inside Clearance
1'	10'-2"
2'	11'-4.5"
3'	12'-1.5"
4'	12'-7"
5'	12'-11.5"
10'	14'-10"
15'	16'-8.5"

Front Door: 12'w x 14'h, Overhead Door Clearance = 1'-3.5"

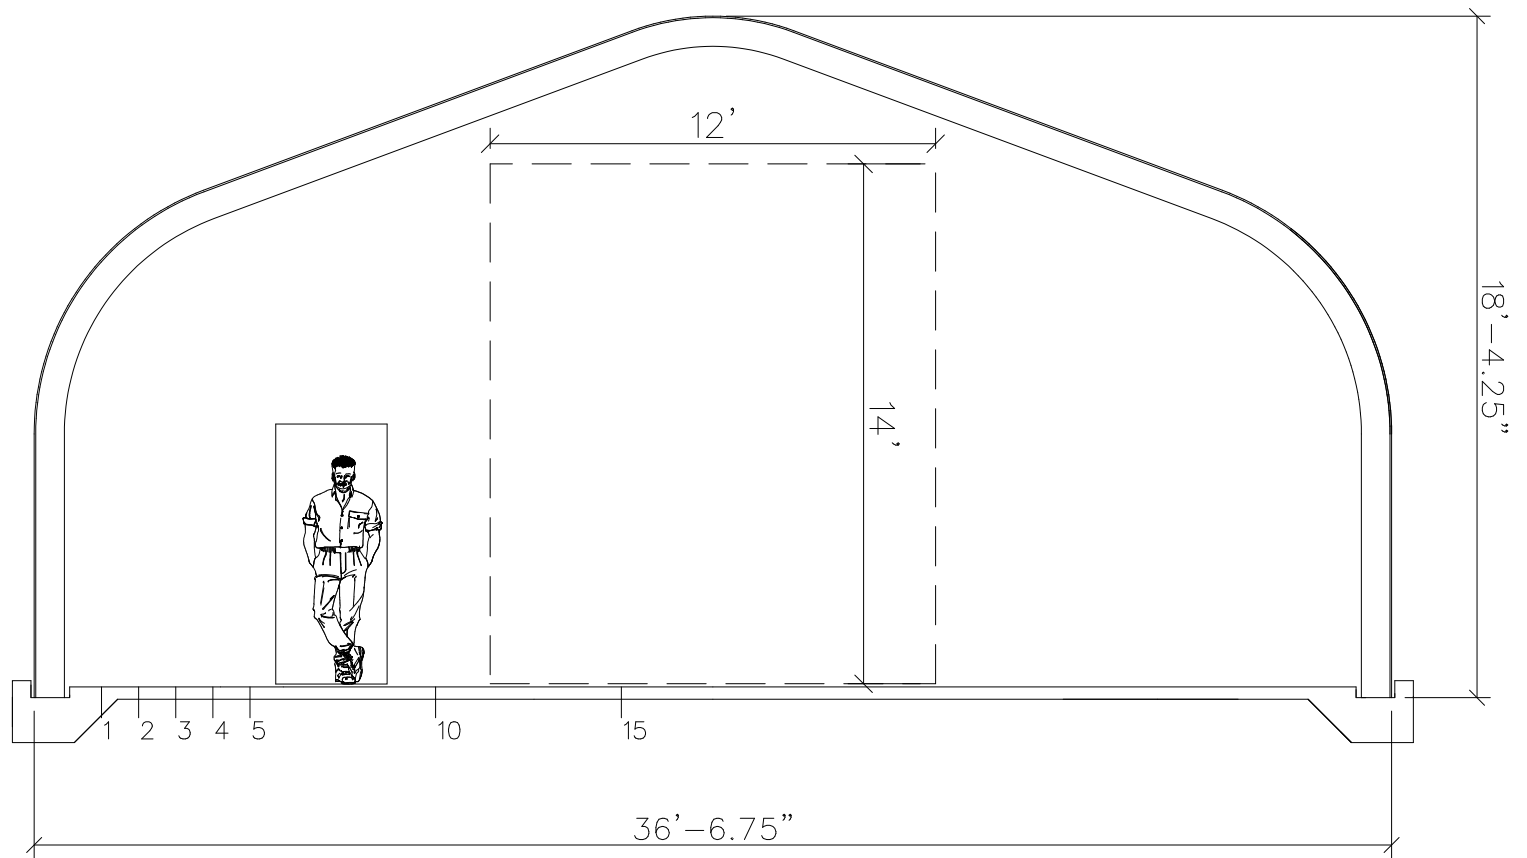

str. panels: 2@78.38 & 2@78.38	1 peak panel: 71.44	bolts/arch: 234	Date: 2/10/2022
2 eave panels: 120	str. wall panels: 2@85.31		
Endwall area, sq.ft: 518.73	Volume/ft, cu.ft: 506.04	Surface area/arch, sq.ft: 165.82	Total arch length: 723.56