


NOTE: THIS DRAWING IS PRELIMINARY. PLEASE REFER TO THE CERTIFIED BLUEPRINT FOR FINAL DIMENSIONS.

Horizontal Distance	Inside Clearance
1'	9'-7"
2'	11'-0.5"
3'	12'
4'	12'-9"
5'	13'-5"
10'	16'-1.5"
15'	17'-9"
20'	18'-5.5"

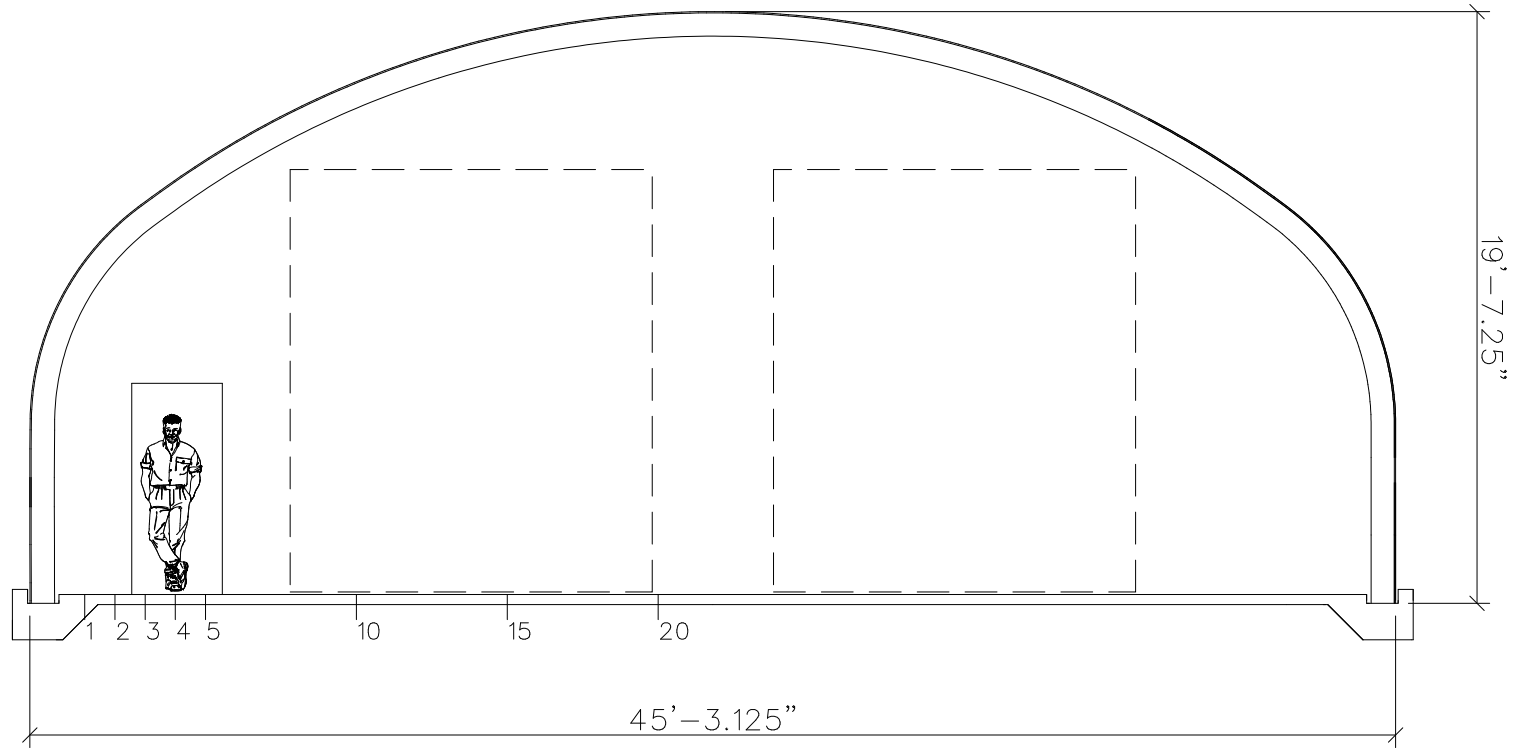

Standard 120" panels: 4	1 short panel: 43.69	bolts/arch: 250	Date: 11/30/2021
2 eave panels: 120	str. wall panels: 2@71.44		
Endwall area, sq.ft: 730.73	Volume/ft, cu.ft: 721.83	Surface area/arch, sq.ft: 191.14	Total arch length: 834.05